

1 MAIN FLOOR PLAN  
1:100

# SEVEN OAKS AGRICULTURAL LEARNING CENTRE


1985 GRASSMERE ROAD, WEST ST PAUL, MB

scale: 1 : 100


date issued: 2018.06.25

proj. #: 2017.63

rev. #:

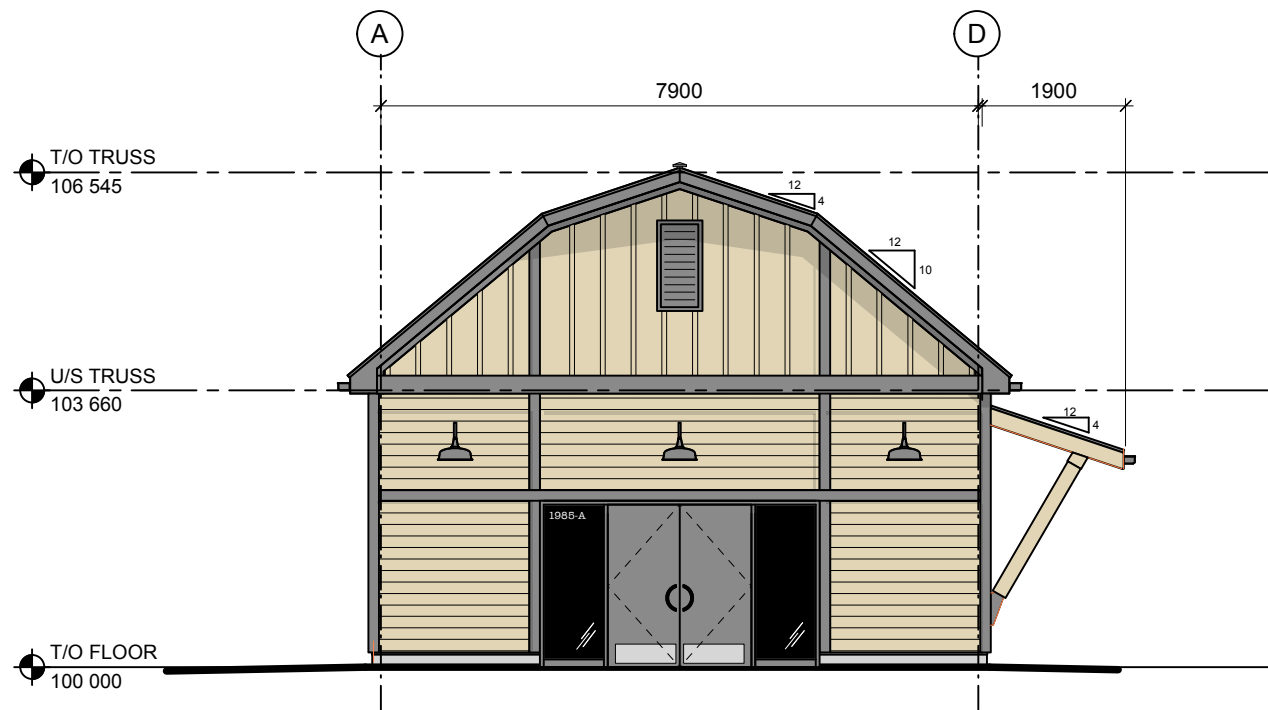

1 FRONT ELEVATION  
1:100

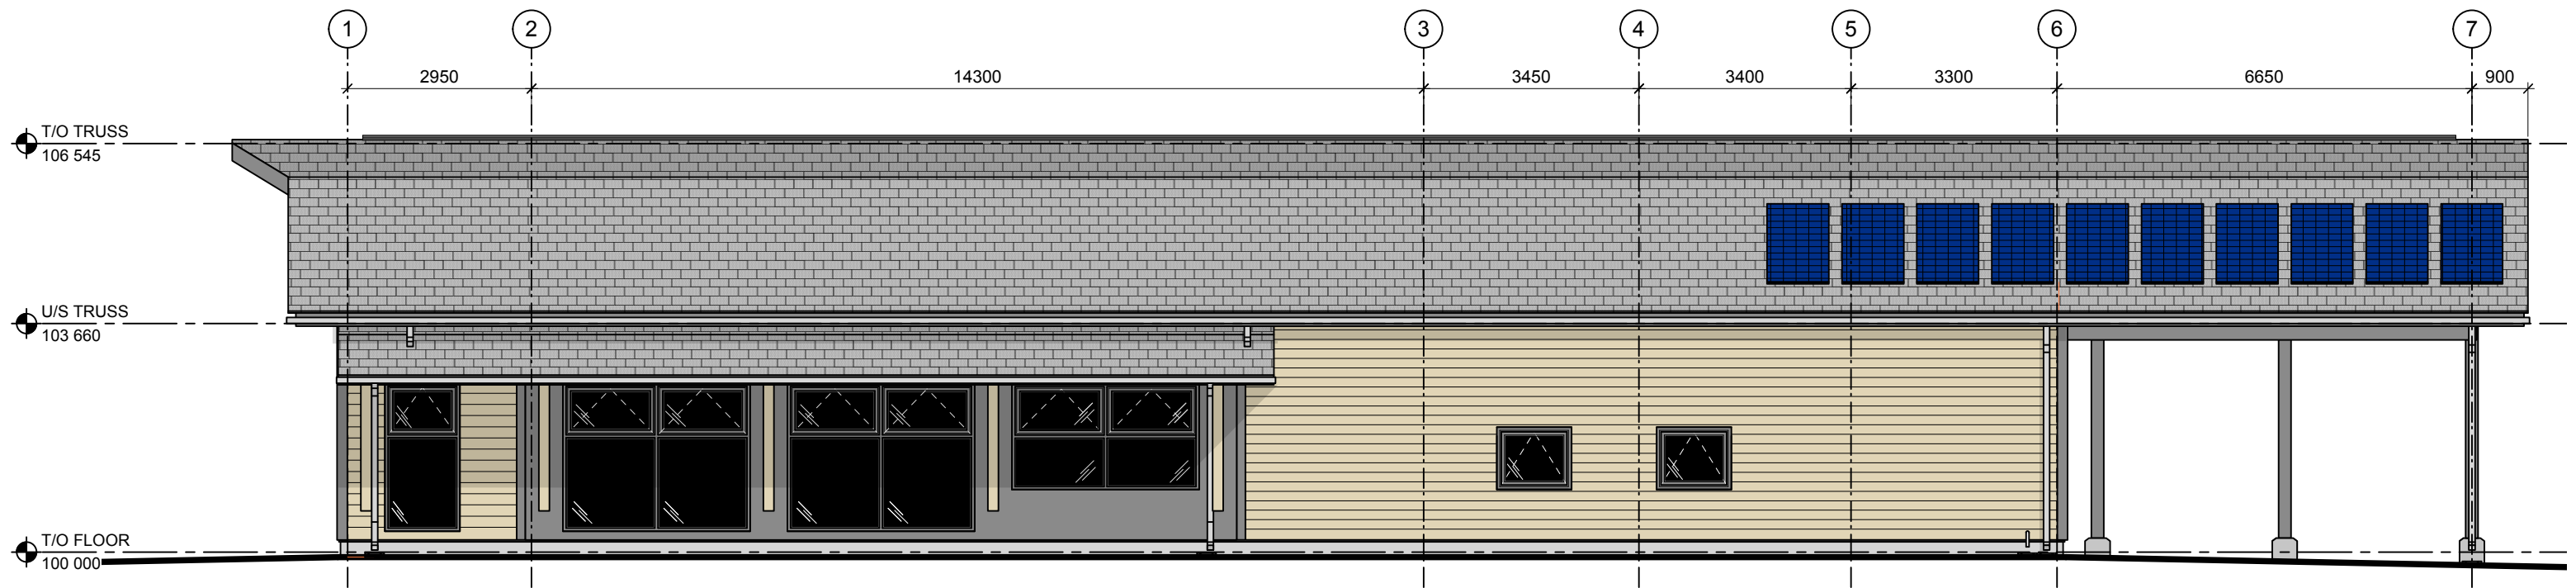


2 SOUTH ELEVATION  
1:100


**SEVEN OAKS AGRICULTURAL  
LEARNING CENTRE**  
1985 GRASSMERE ROAD, WEST ST PAUL, MB

scale: 1 : 100  
date issued: 2018.06.25  
proj. #: 2017.63  
rev. #:

prairie  
architects inc.

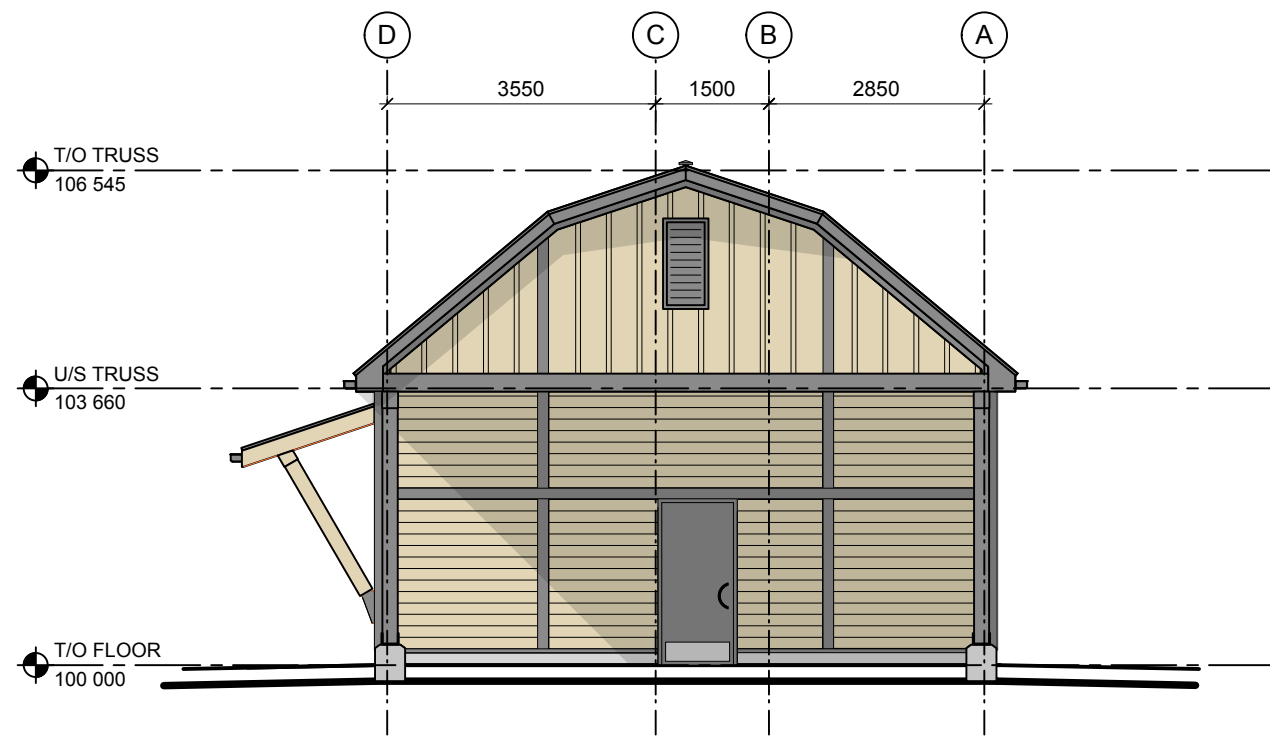

1 REAR ELEVATION  
1:100

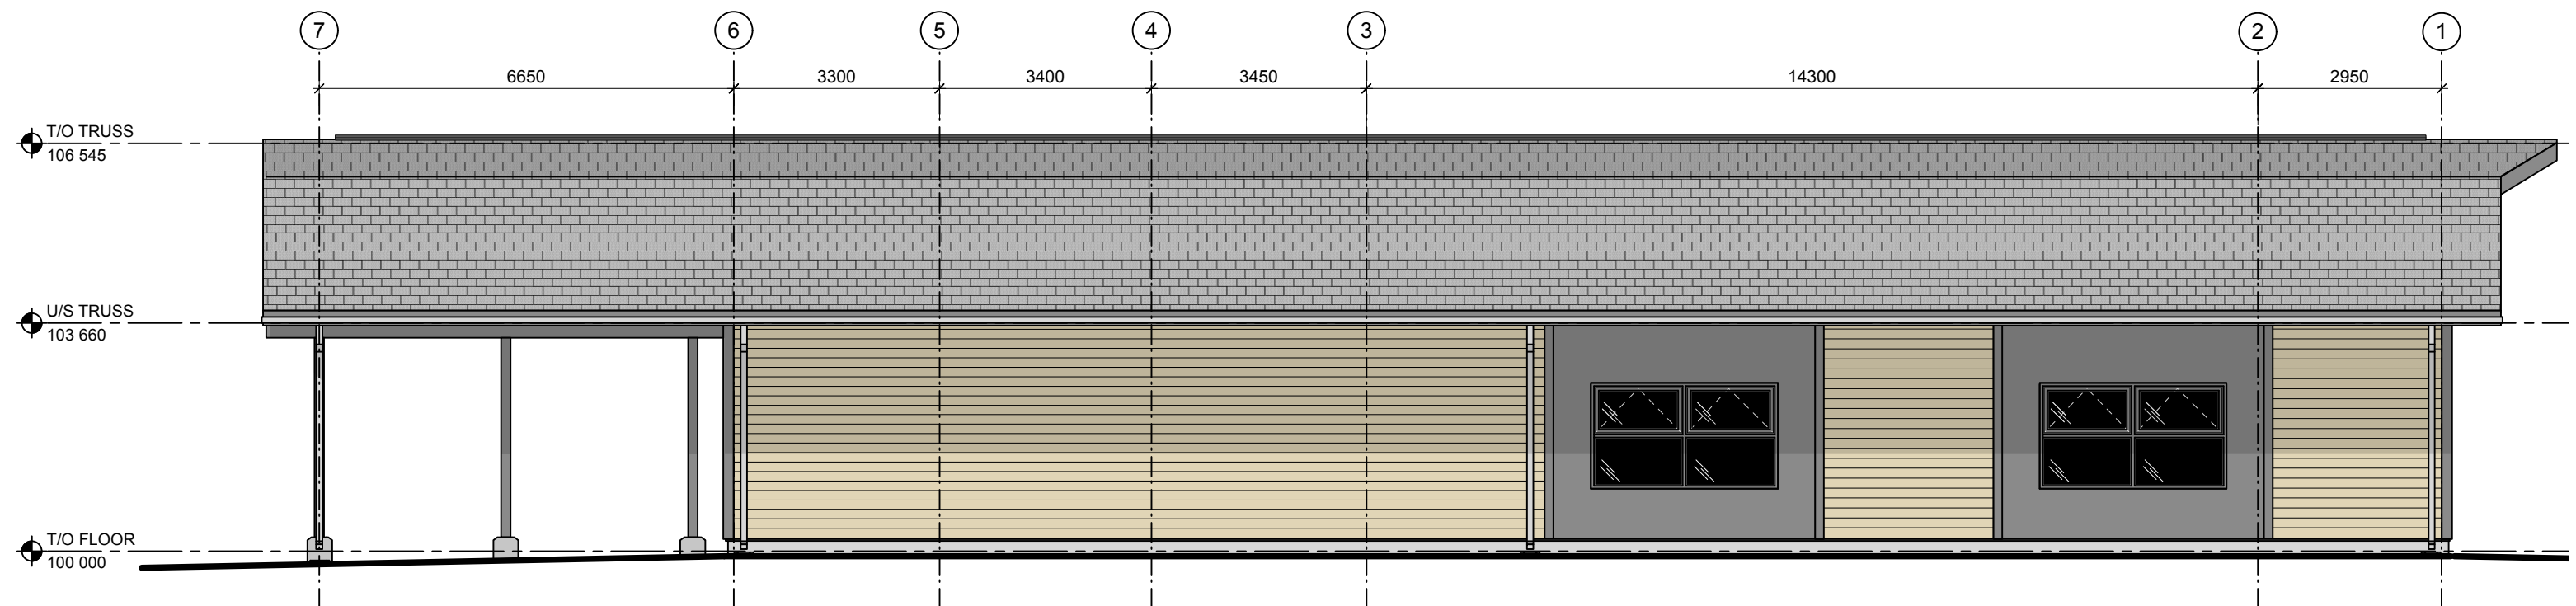

2 NORTH ELEVATION  
1:100

# SEVEN OAKS AGRICULTURAL LEARNING CENTRE

1985 GRASSMERE ROAD, WEST ST PAUL, MB

scale: 1 : 100  
 date issued: 2018.06.25  
 proj. #: 2017.63  
 rev. #:

prairie  
architects inc.