

#	date	issue notes
7	2018.01.11	ISSUED FOR AG BUILDING REVIEW
6	2017.08.22	RE-ISSUED FOR CONSTRUCTION
5	2017.07.27	ISSUED FOR ADDENDUM
4	2017.07.24	ISSUED FOR CONSTRUCTION
3	2017.07.10	ISSUED FOR DEVELOPMENT PERMIT
2	2017.05.19	ISSUED FOR CLASS 'B' PRICING
1	2017.01.25	ISSUED FOR 33% REVIEW

professional seals



project information

SEVEN OAKS LEARNING & SERVICE FACILITY

1985 Grassmere Road
West St. Paul, MB
Canada

client


SEVEN OAKS SCHOOL DIVISION
830 POWERS ST.
WINNIPEG, MB

drawing information

SITE PLAN

drawn by: **KB**
approved by: **BD**

scale: **1:1500**
date issued: **2017.08.22**
proj. #: **16-092**
rev. #: **RO**

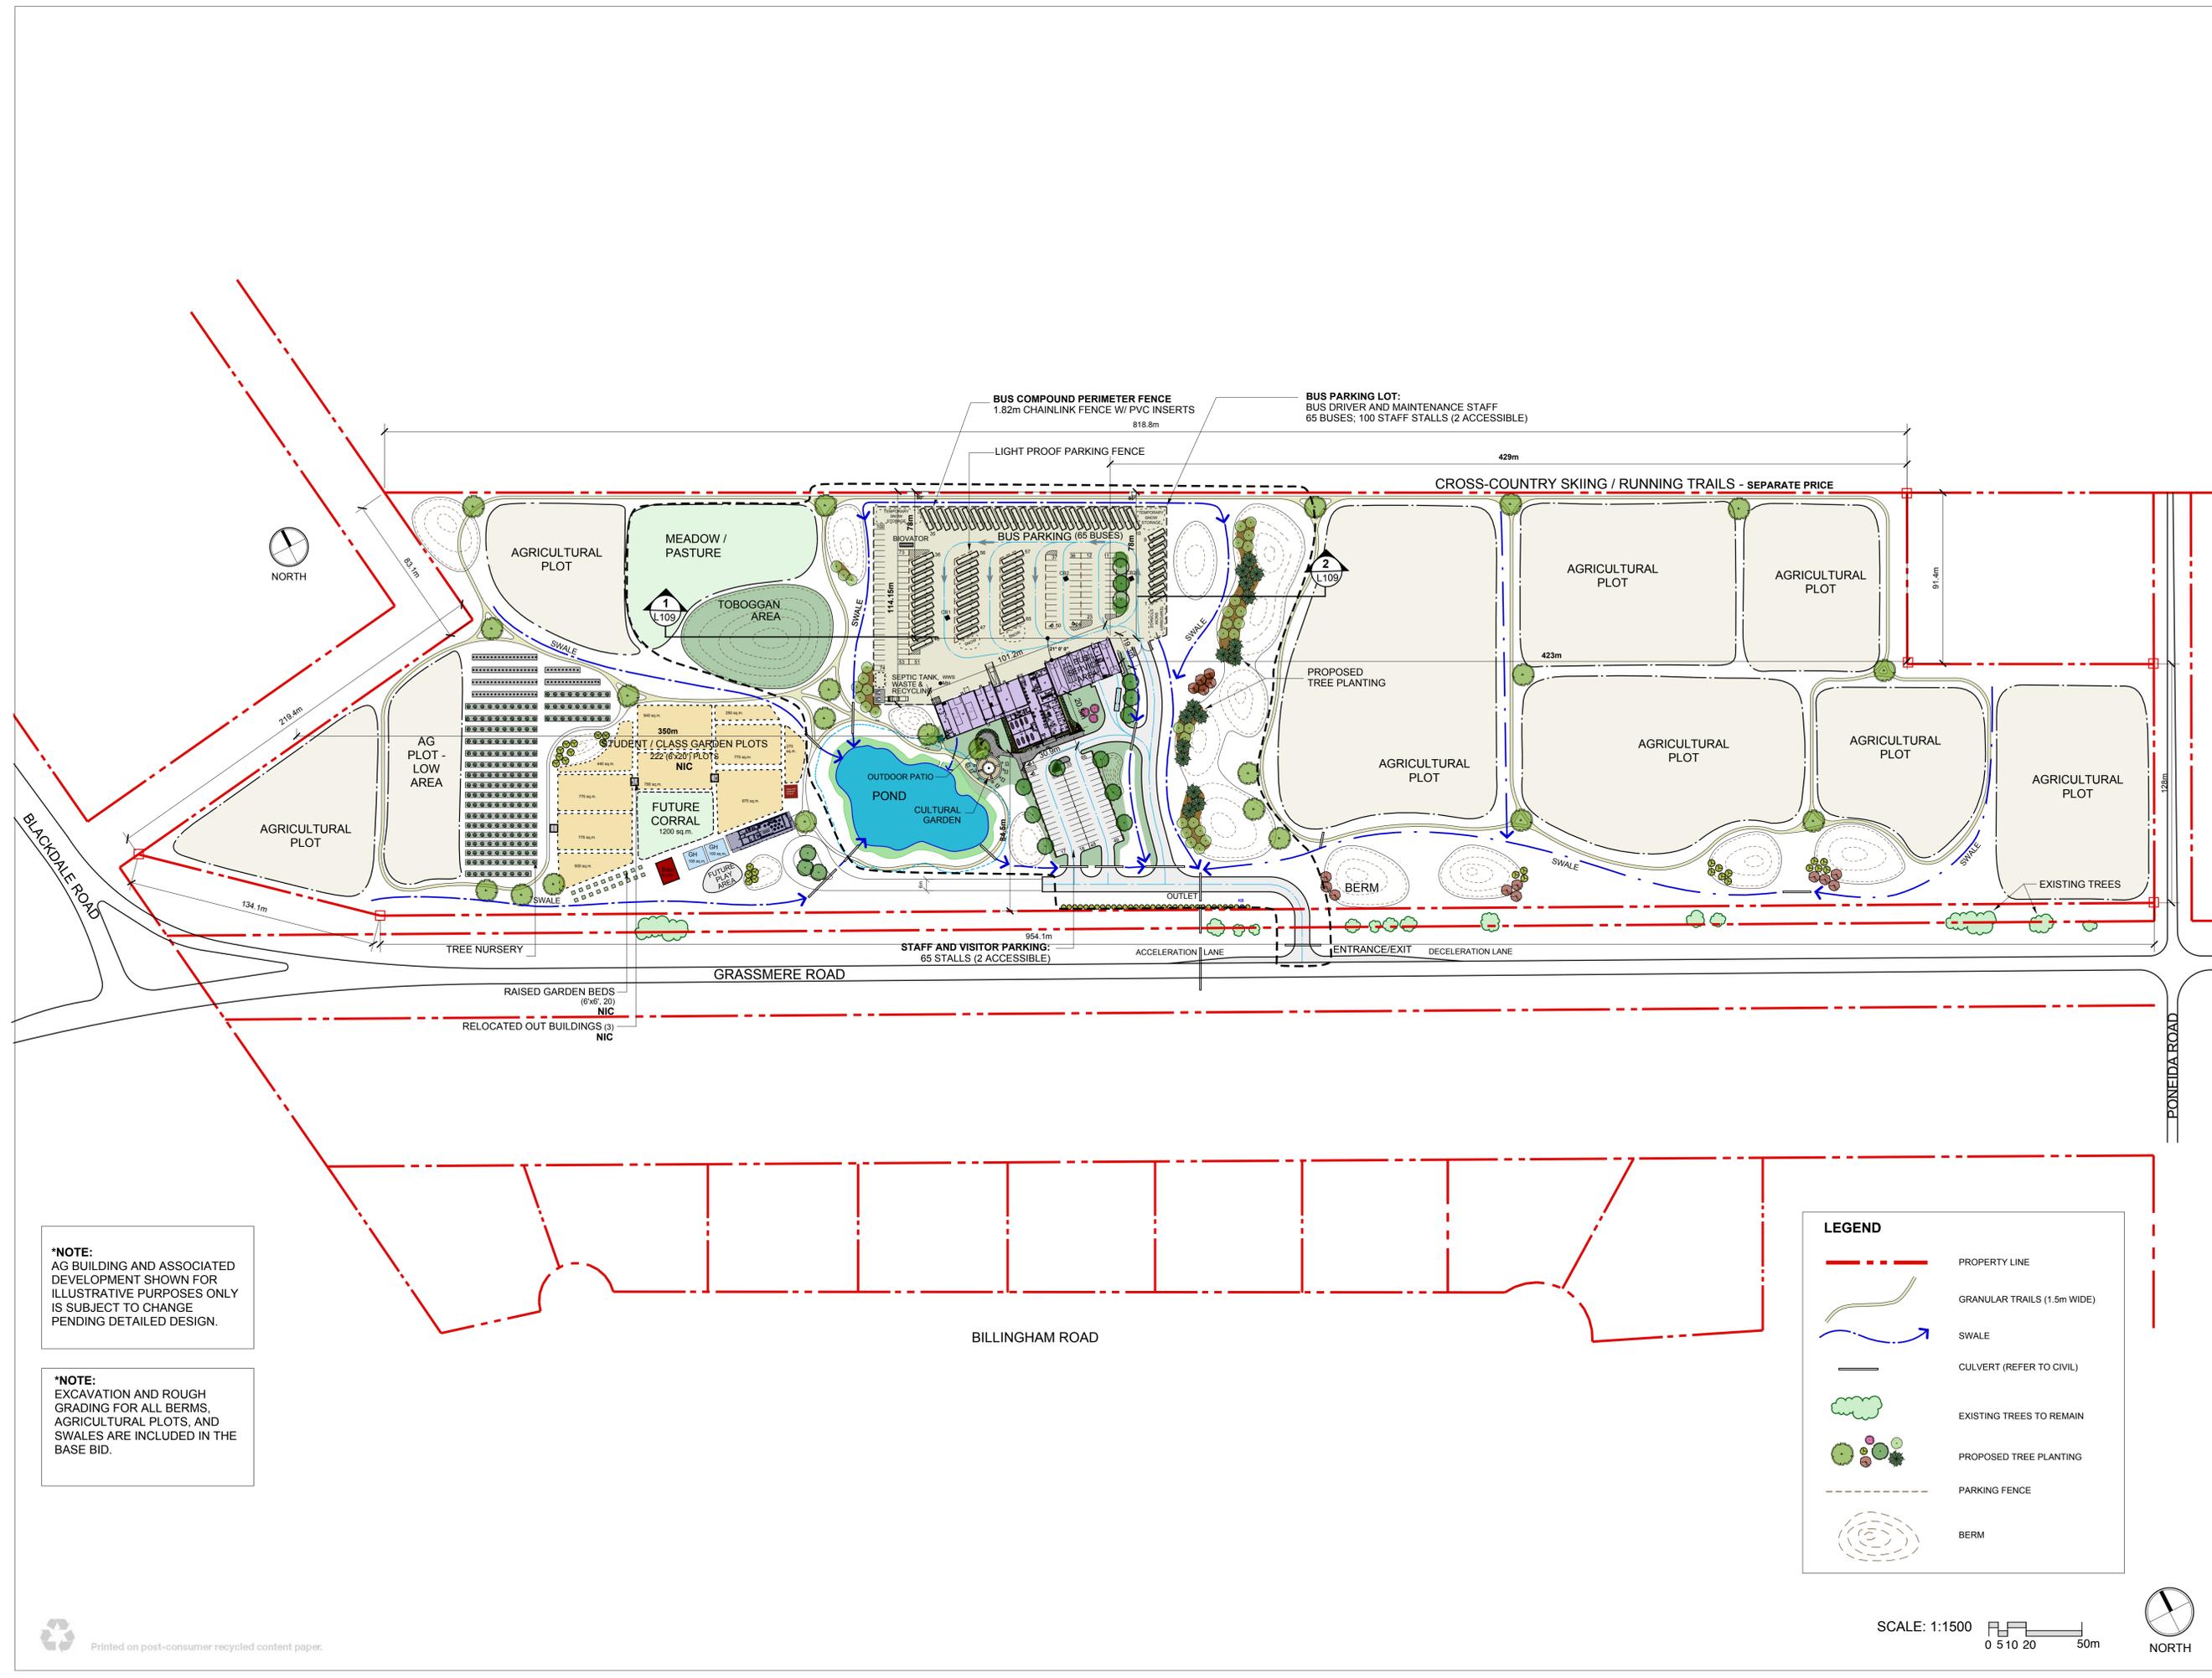

***NOTE:**
AG BUILDING AND ASSOCIATED DEVELOPMENT SHOWN FOR ILLUSTRATIVE PURPOSES ONLY IS SUBJECT TO CHANGE PENDING DETAILED DESIGN.

***NOTE:**
EXCAVATION AND ROUGH GRADING FOR ALL BERMS, AGRICULTURAL PLOTS, AND SWALES ARE INCLUDED IN THE BASE BID.

LEGEND

- PROPERTY LINE
- GRANULAR TRAILS (1.5m WIDE)
- SWALE
- CULVERT (REFER TO CIVIL)
- EXISTING TREES TO REMAIN
- PROPOSED TREE PLANTING
- PARKING FENCE
- BERM

SCALE: 1:1500
0 5 10 20 50m



This drawing must not be scaled. The contractor shall verify all dimensions and other data on site prior to commencement of work. All discrepancies, errors, and omissions are to be reported to the architect. Drawing and specifications, as instruments of service, are the property of the architect and shall remain the property of the architect. No reproduction may be made without the permission of the architect, and when made, must bear the name. All prices to be returned to the architect on request.