

 1 MAIN FLOOR PLAN

 1:100


MAIN FLOOR GROSS AREA = 2,487 SF (231 SM)

**SEVEN OAKS AGRICULTURAL
 LEARNING CENTRE**


 1985 GRASSMERE ROAD, WEST ST PAUL, MB

scale: 1 : 100
 date issued: 2018.01.10
 proj. #: 2017.63
 rev. #: R-0



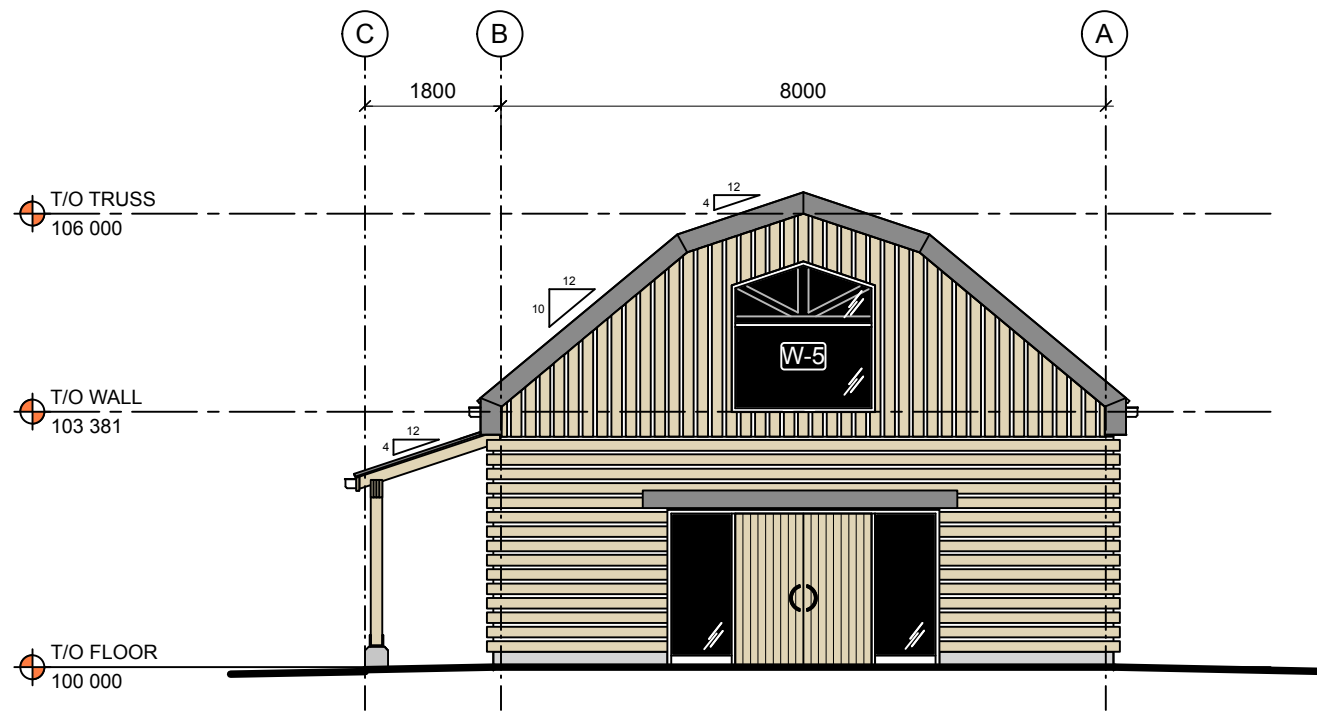

1 EAST EXTERIOR ELEVATION
1:100

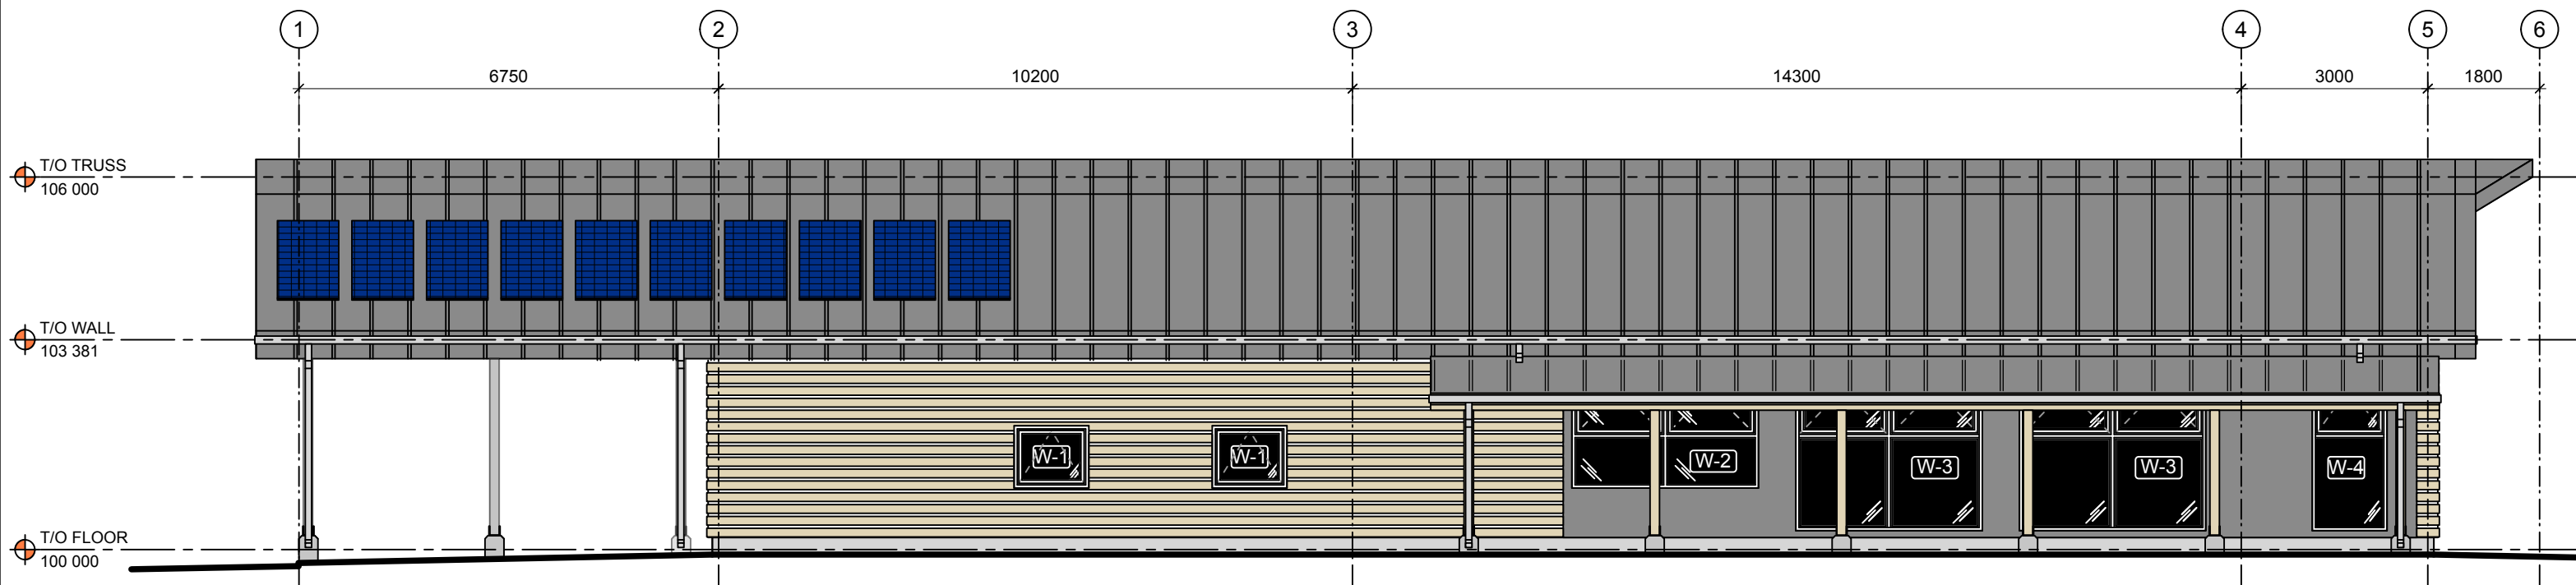


2 SOUTH EXTERIOR ELEVATION
1:100

SEVEN OAKS AGRICULTURAL LEARNING CENTRE


1985 GRASSMERE ROAD, WEST ST PAUL, MB

scale: 1 : 100
 date issued: 2018.01.10
 proj. #: 2017.63
 rev. #: R-0

prairie
architects inc.

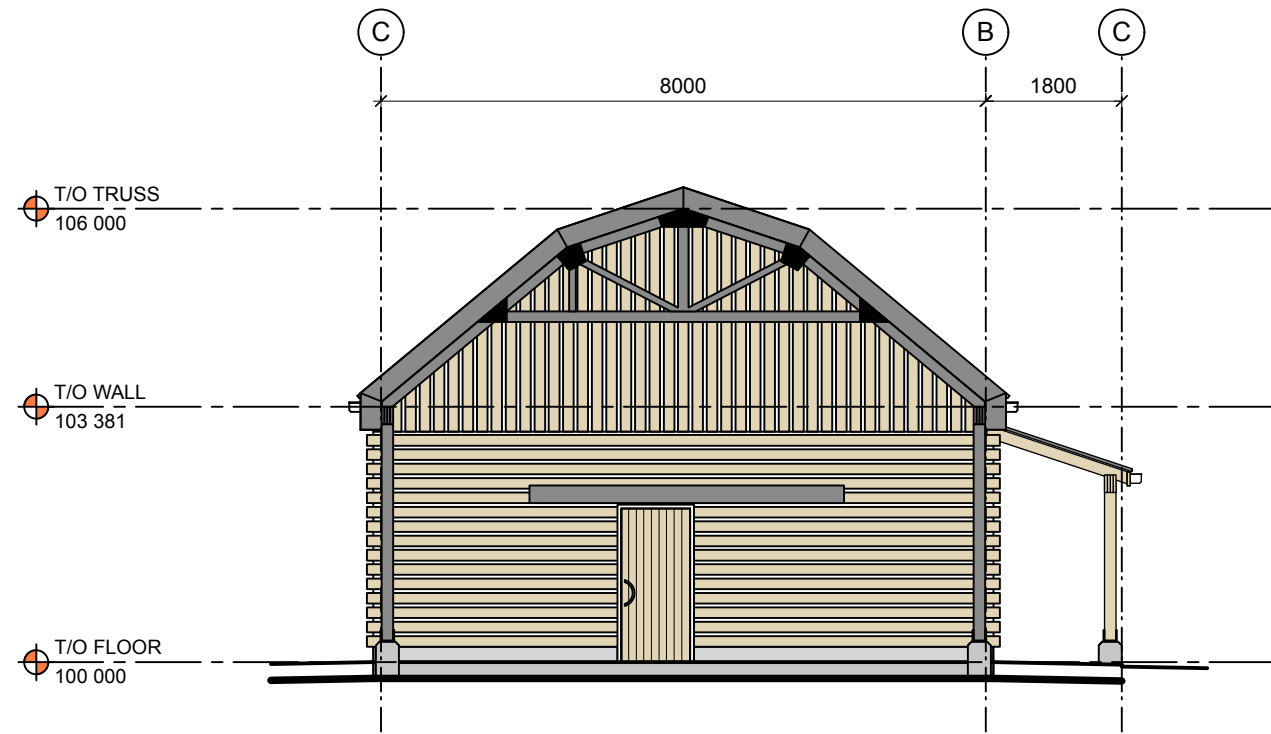

1 WEST EXTERIOR ELEVATION
1:100

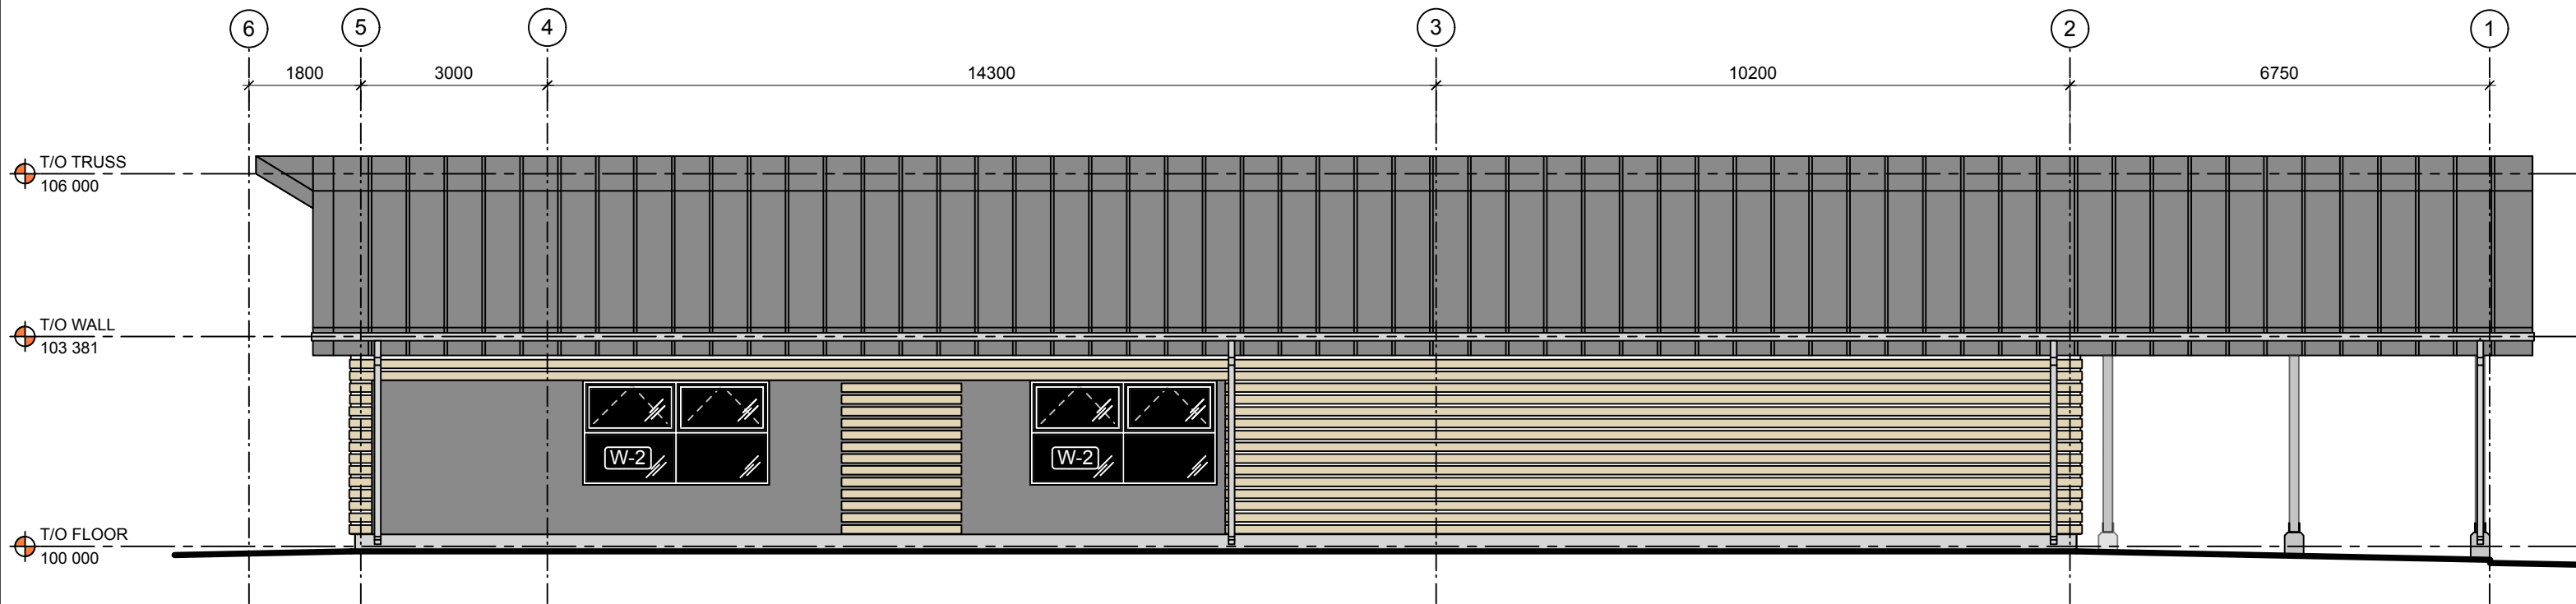

2 NORTH EXTERIOR ELEVATION
1:100

SEVEN OAKS AGRICULTURAL LEARNING CENTRE

1985 GRASSMERE ROAD, WEST ST PAUL, MB

scale: 1 : 100
 date issued: 2018.01.10
 proj. #: 2017.63
 rev. #: R-0

prairie
architects inc.